


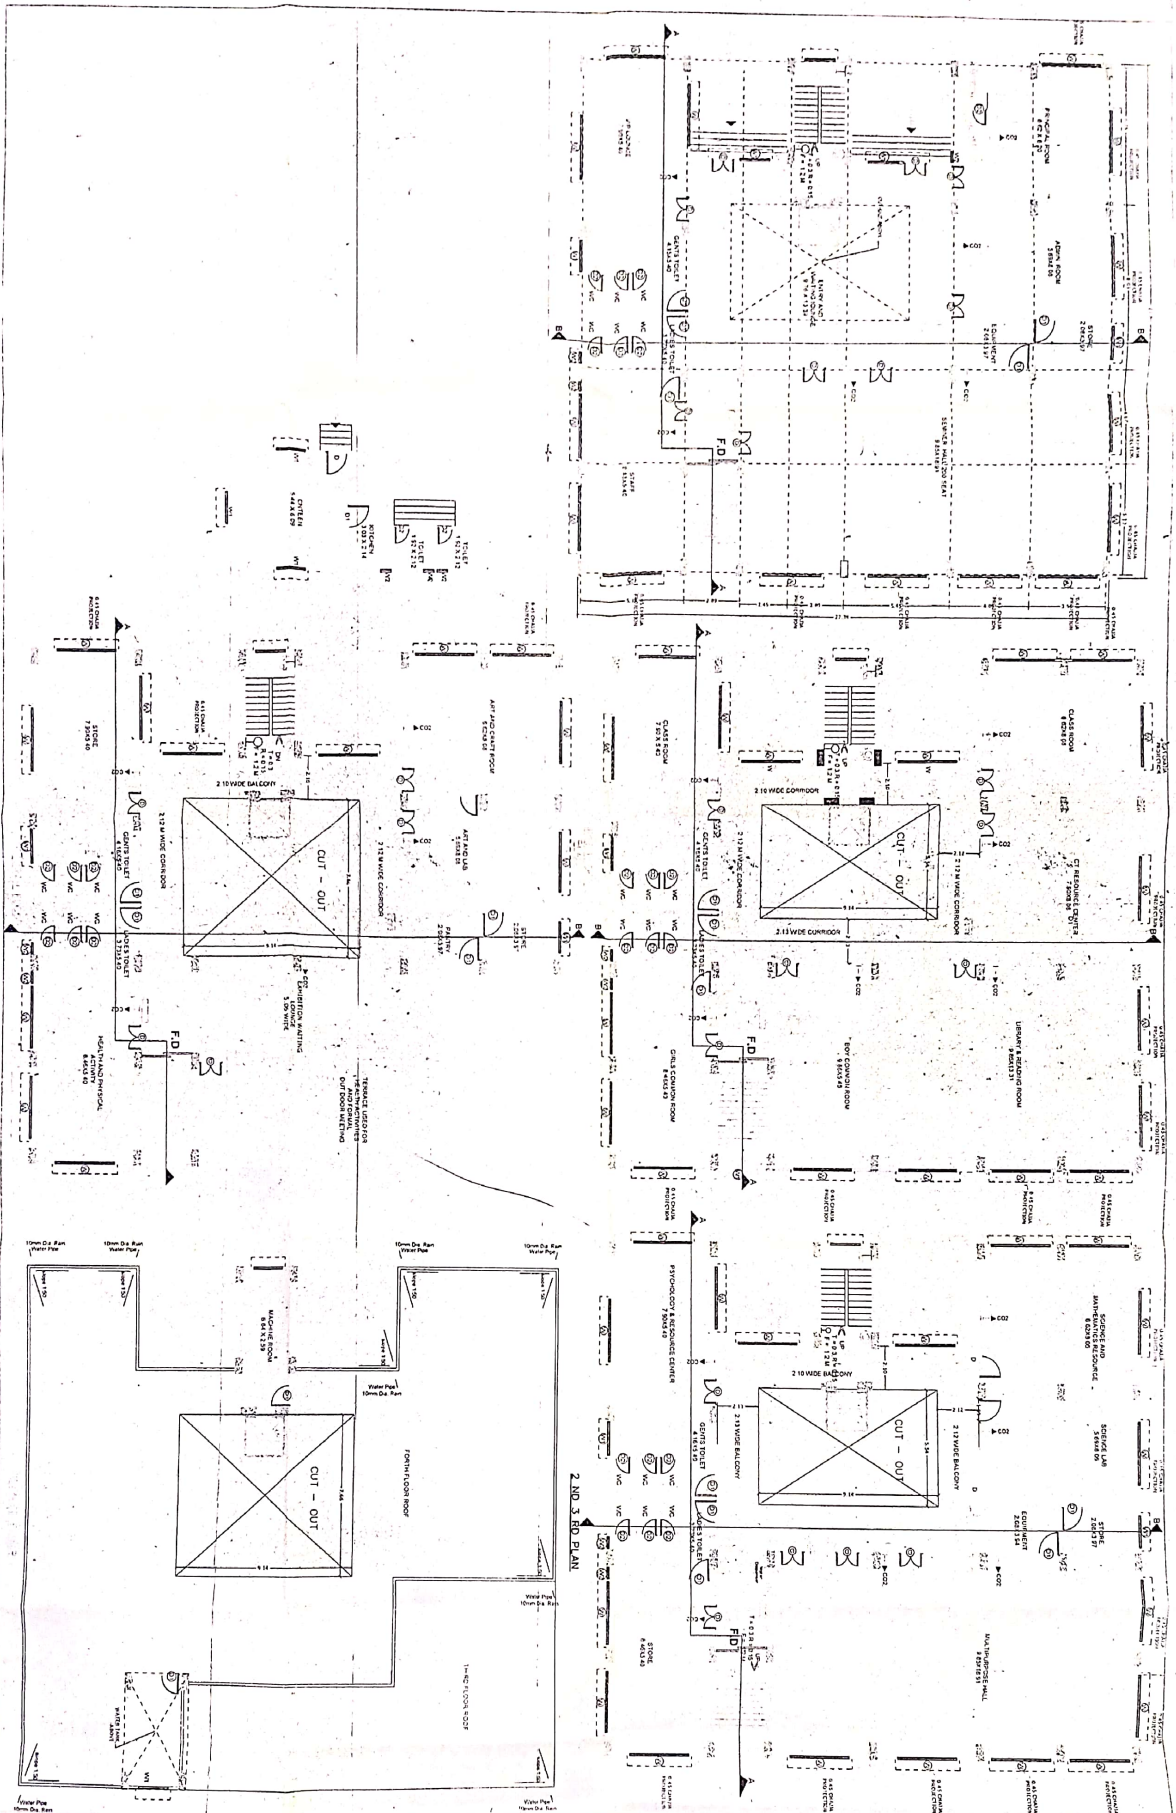

SCHEDULE OF DOORS & WINDOWS	
TYPE	QTY
DOOR, 4' x 6'	1
DOOR, 6' x 6'	1
W1	1.5020	2
W2	0.5520	2

	FIRE LEGEND
5L	DESCRIPTION
1)	FIRE DOOR
2)	FIRE HYDRANT
3)	HOSE ROLL
4)	UNDER GROUND STATIC TANK
5)	SEWAGE CONNECTION
6)	EXIT SIGN
7)	DANGER CALL POINT
8)	FIRE EXTINGUISHER CO2 TYPE

PROPOSED BIHAR COLLEGE OF EDUCATION:
A UNIT OF NAV BHARATI TRUST
(SAY) NILCO KUMARI TRUST CHAIPARAN
INDUSTRIAL GROWTH CENTRE GIDDA
INDUSTRIAL PLOT NO - 285/38,321
INDUSTRIAL PLOT NO - "A/P" - III (P)
SURVEY PLOT NO - 154(P) 160(P) 153(P)
THANA NO - 139
DISTRICT - BHUPUR

SCALE	ACROSS	SHEET NO.
1:100		02


Subira de B
Nillo Kumer
CA 20-113

20/09/10
ASSISTANT ENGINEER
BLADA, PATNA


INDEX PLAN SHOWS THE LAND ALLOTTED TO MLS BIHAR COLLEGE OF EDUCATION SMT NILLOO KUMARI TRUSTEE CHAIRMAN IN INDUSTRIAL PLOT NO - MUP-III (P) AREA - 1.5 ACRES AT INDUSTRIAL GROWTH CENTRE GYIDHA VIDE MEMO NO - 535/7 DATED:- 2/02/10

INDUSTRIAL PLOT NO	AREA IN SFT	KHATA NO	SURVAY PLOT NO	TARAN NO	VILLAGE	DISTRICT
MUP-III (P)	1.50 ACRES (65340 SFT)	286 383 321	155 (P) 149 (P) 150 (P)	139	GYIDHA	BHOJPUR

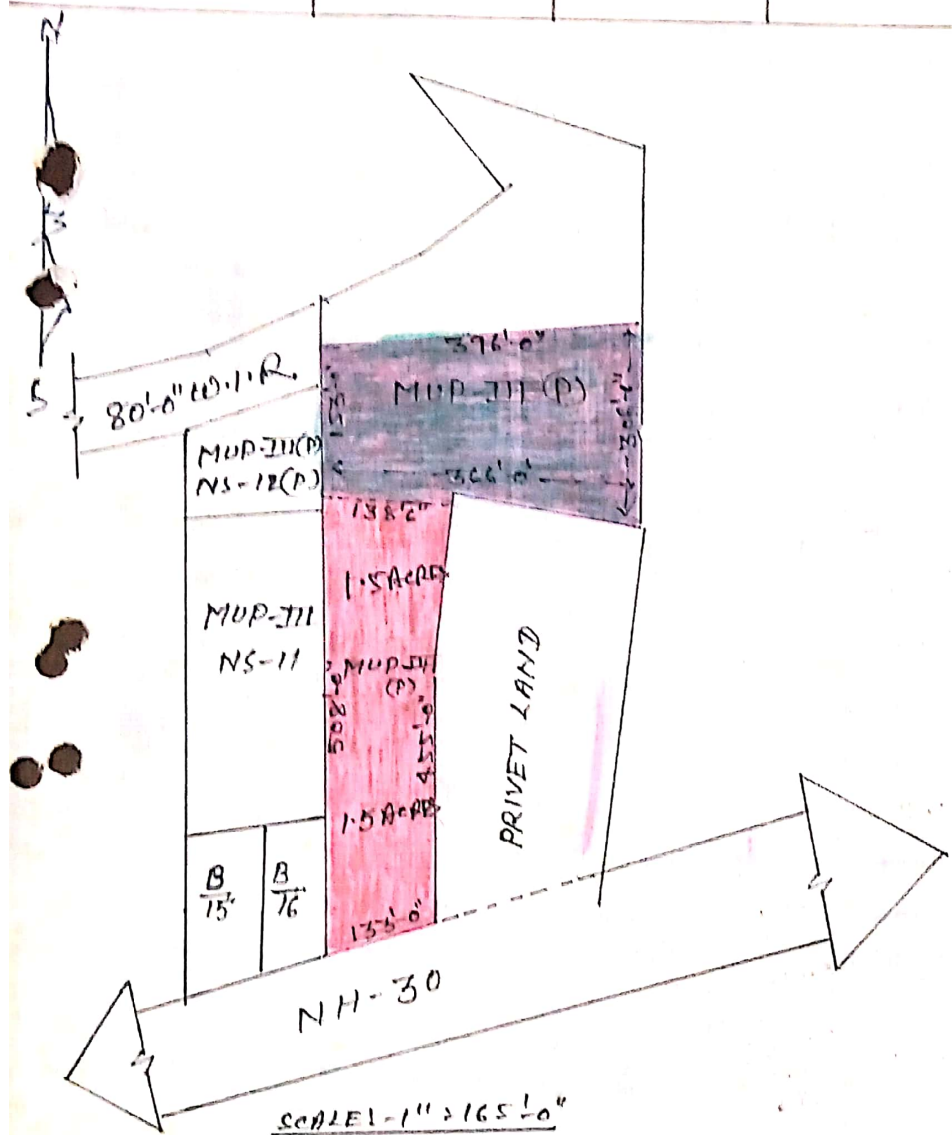

BOUNDARY

NORTH:- PLOT NO - MUP-III (P)

SOUTH:- ROAD NH-30

EAST:- PRIVET LAND

WEST:- PLOT NO - MUP-III NS-11 & 12

REFERENCE

1. ALLOTTED PLOT:-
2. INDUSTRIAL PLOT:-
3. INDUSTRIAL ROAD:-

MLS BIHAR COLLEGE OF EDUCATION SMT NILLOO KUMARI	<i>Jokanda Kumar</i> 2/02/2010 AMIN BIADA PATNA	AREA INCHARGE D.C. GYIDHA	DEVELOPMENT OFFICE BIADA PATNA
--	---	--------------------------------------	---

